



PARTIAL UPPER LEVEL FRAMING PLAN

TOS EL 15'-6 3/4" UNLESS NOTED OTHERWISE

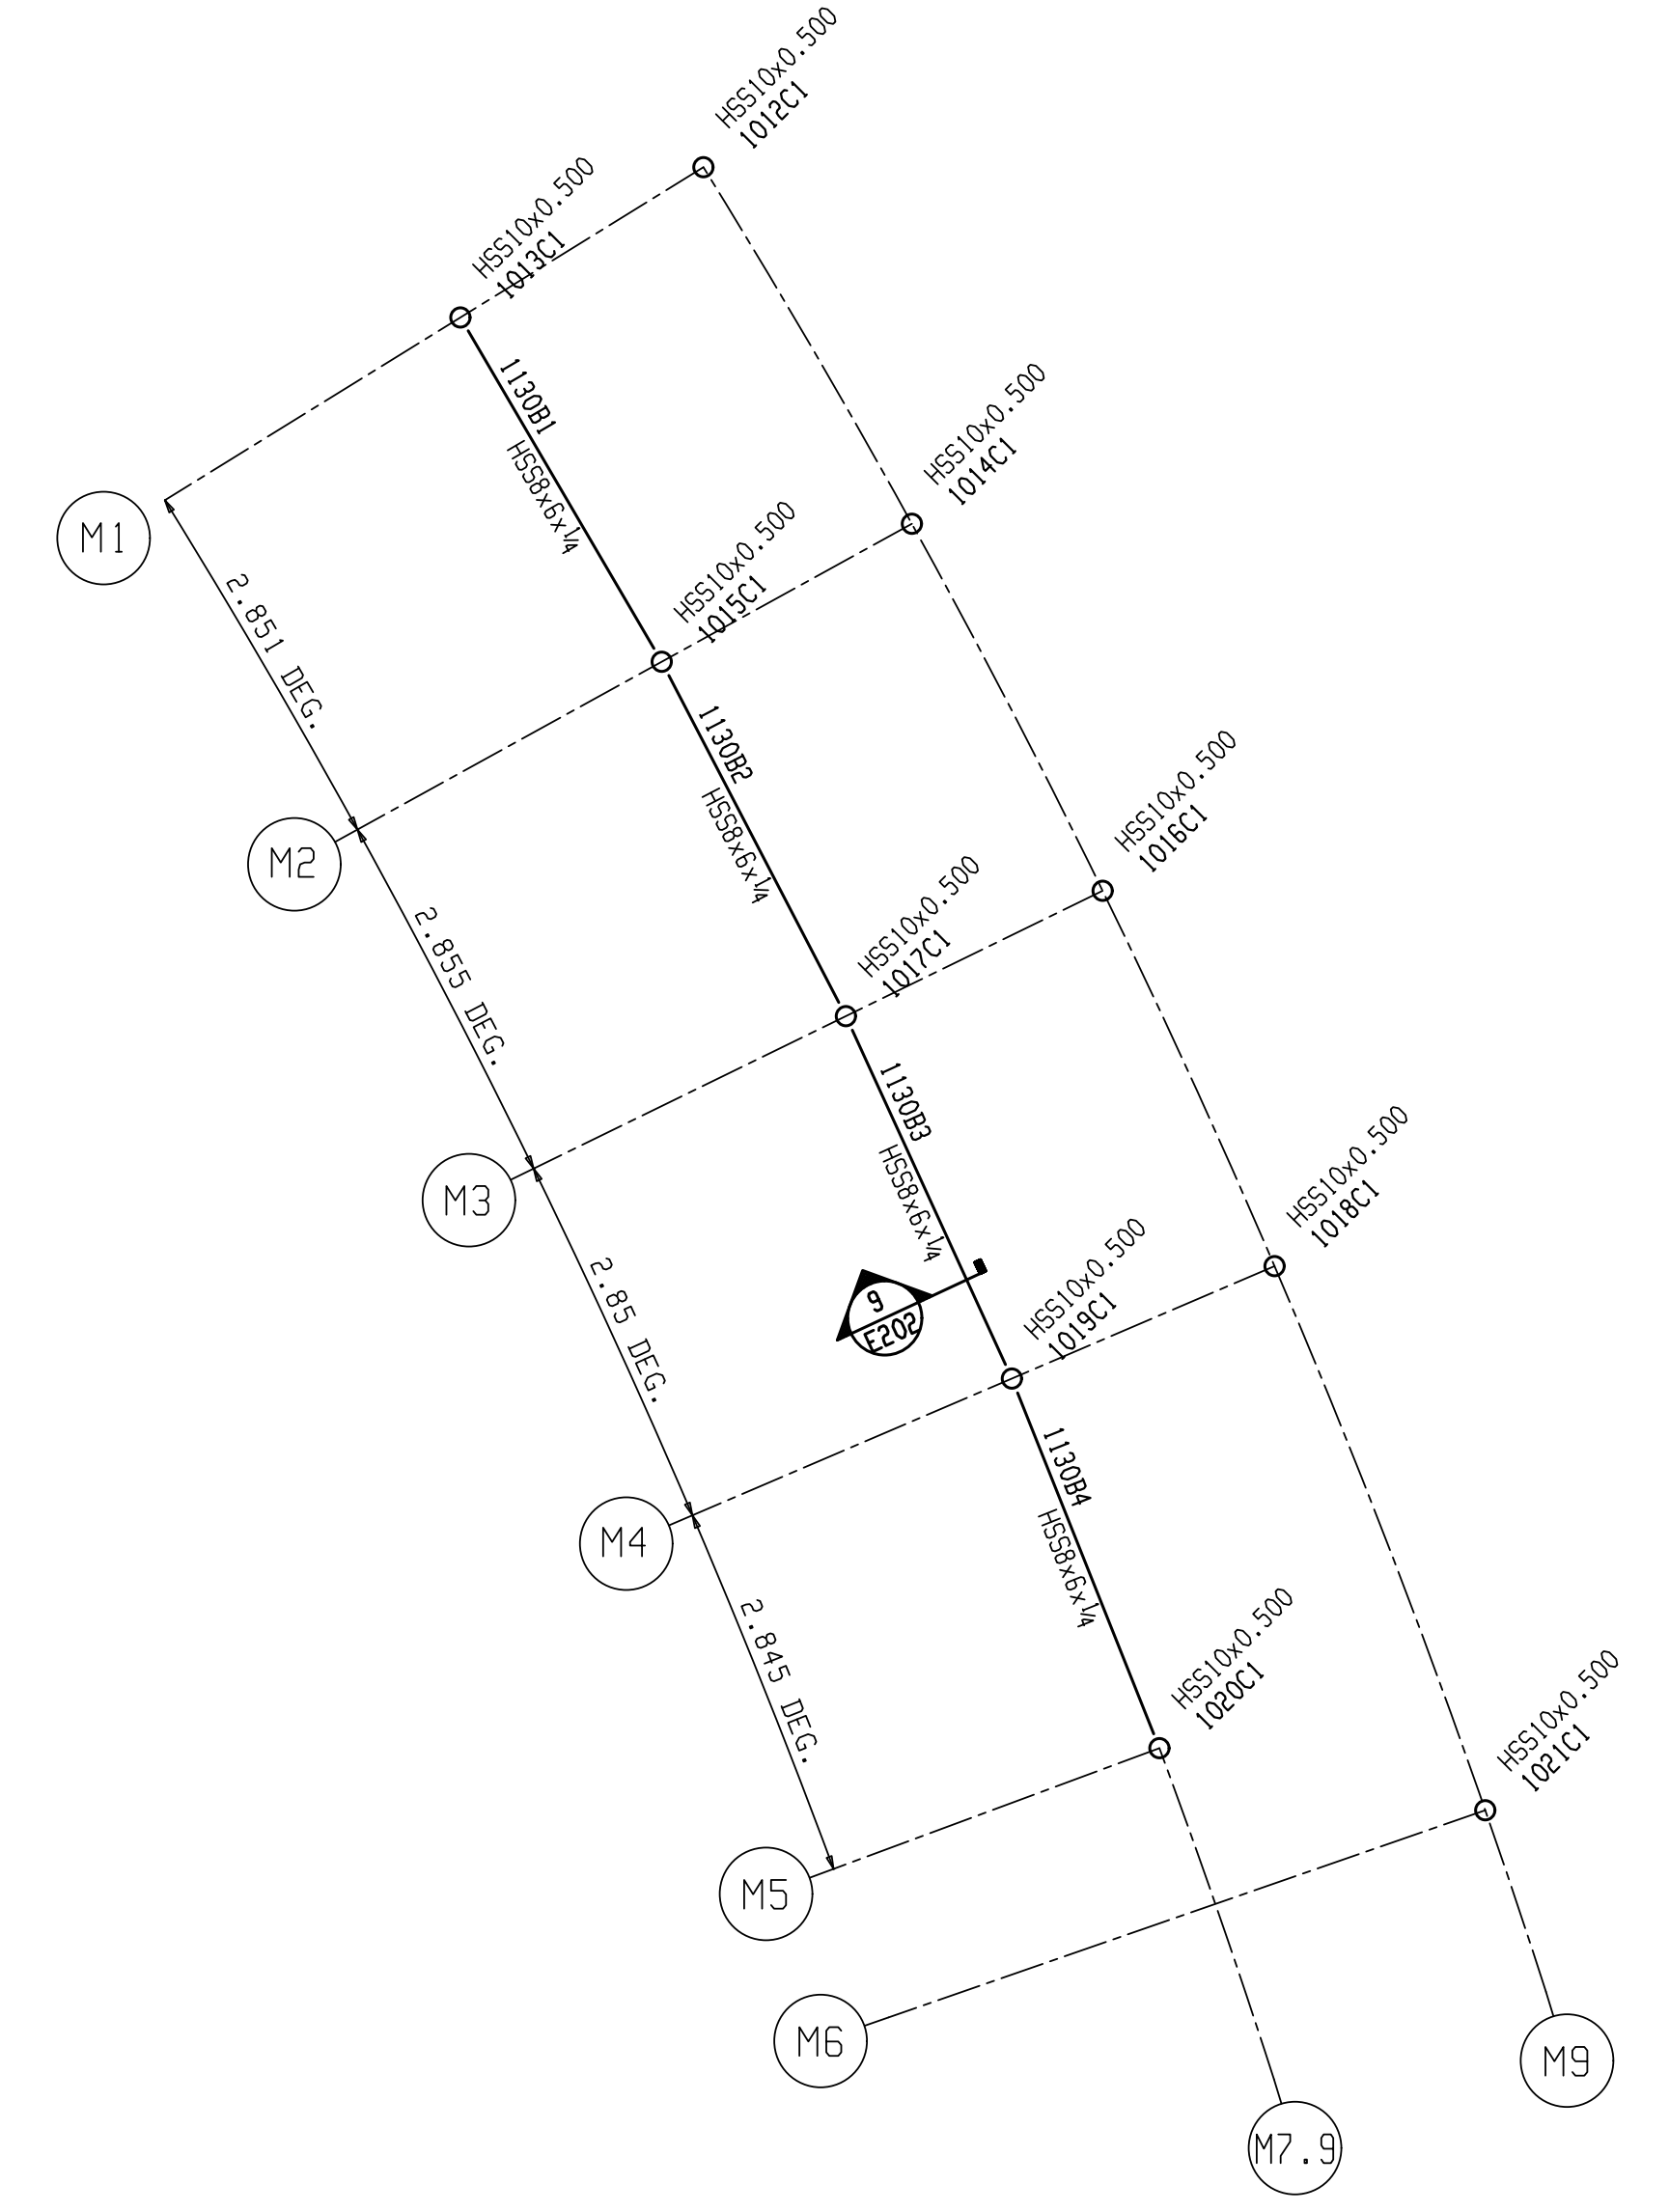

PARTIAL UPPER LEVEL FRAMING PLAN

TOS EL 10'-6" UNLESS NOTED OTHERWISE

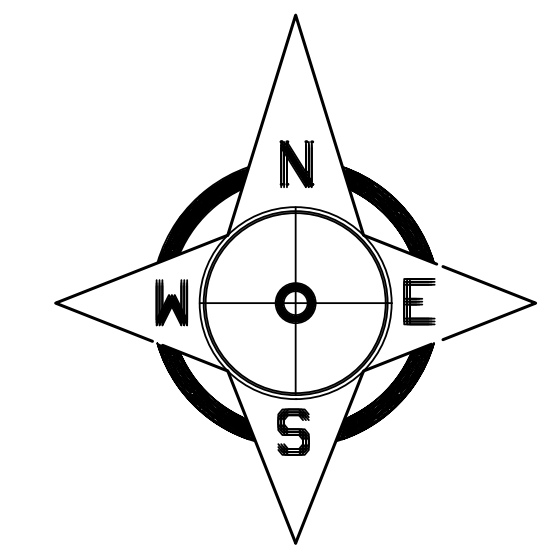

FOR ERECTION ONLY

RELEASE AND REVISION RECORD		
0	Jun 4 2019	RELEASED FOR FIELD USE
B	May 8 2019	ISSUE FOR APPROVAL (REV 6 CHANGES)
A	Mar 8 2019	ISSUE FOR APPROVAL
REV	DATE	DESCRIPTION

114 EAST WAREHOUSE COURT - TAYLORS, SC 29687 PHONE: 864 244-2860 - FAX: 864 244-0839		
PROJECT	CHEROKEE HOSPITAL ADDITION	
CUSTOMER	ROBINS & MORTON GROUP	
LOCATION	CHEROKEE, NC	
ARCH/ENG	MCMILLAN PAZDAN SMITH / SKA CONSULTING ENGINEERS	
DETAIL OF UPPER LEVEL PARTIAL FRAMING PLAN		
DETAILER	PALMETTO STRUCTURAL DETAILING	JOB NO.
CHECKER	McMAHAN	DATE
PM	E. FERRILL	DATE
	31-19003	DRAWING NO.
		E101