



MAIN ROOF FRAMING PLAN 1  
BUILDING 2 E202

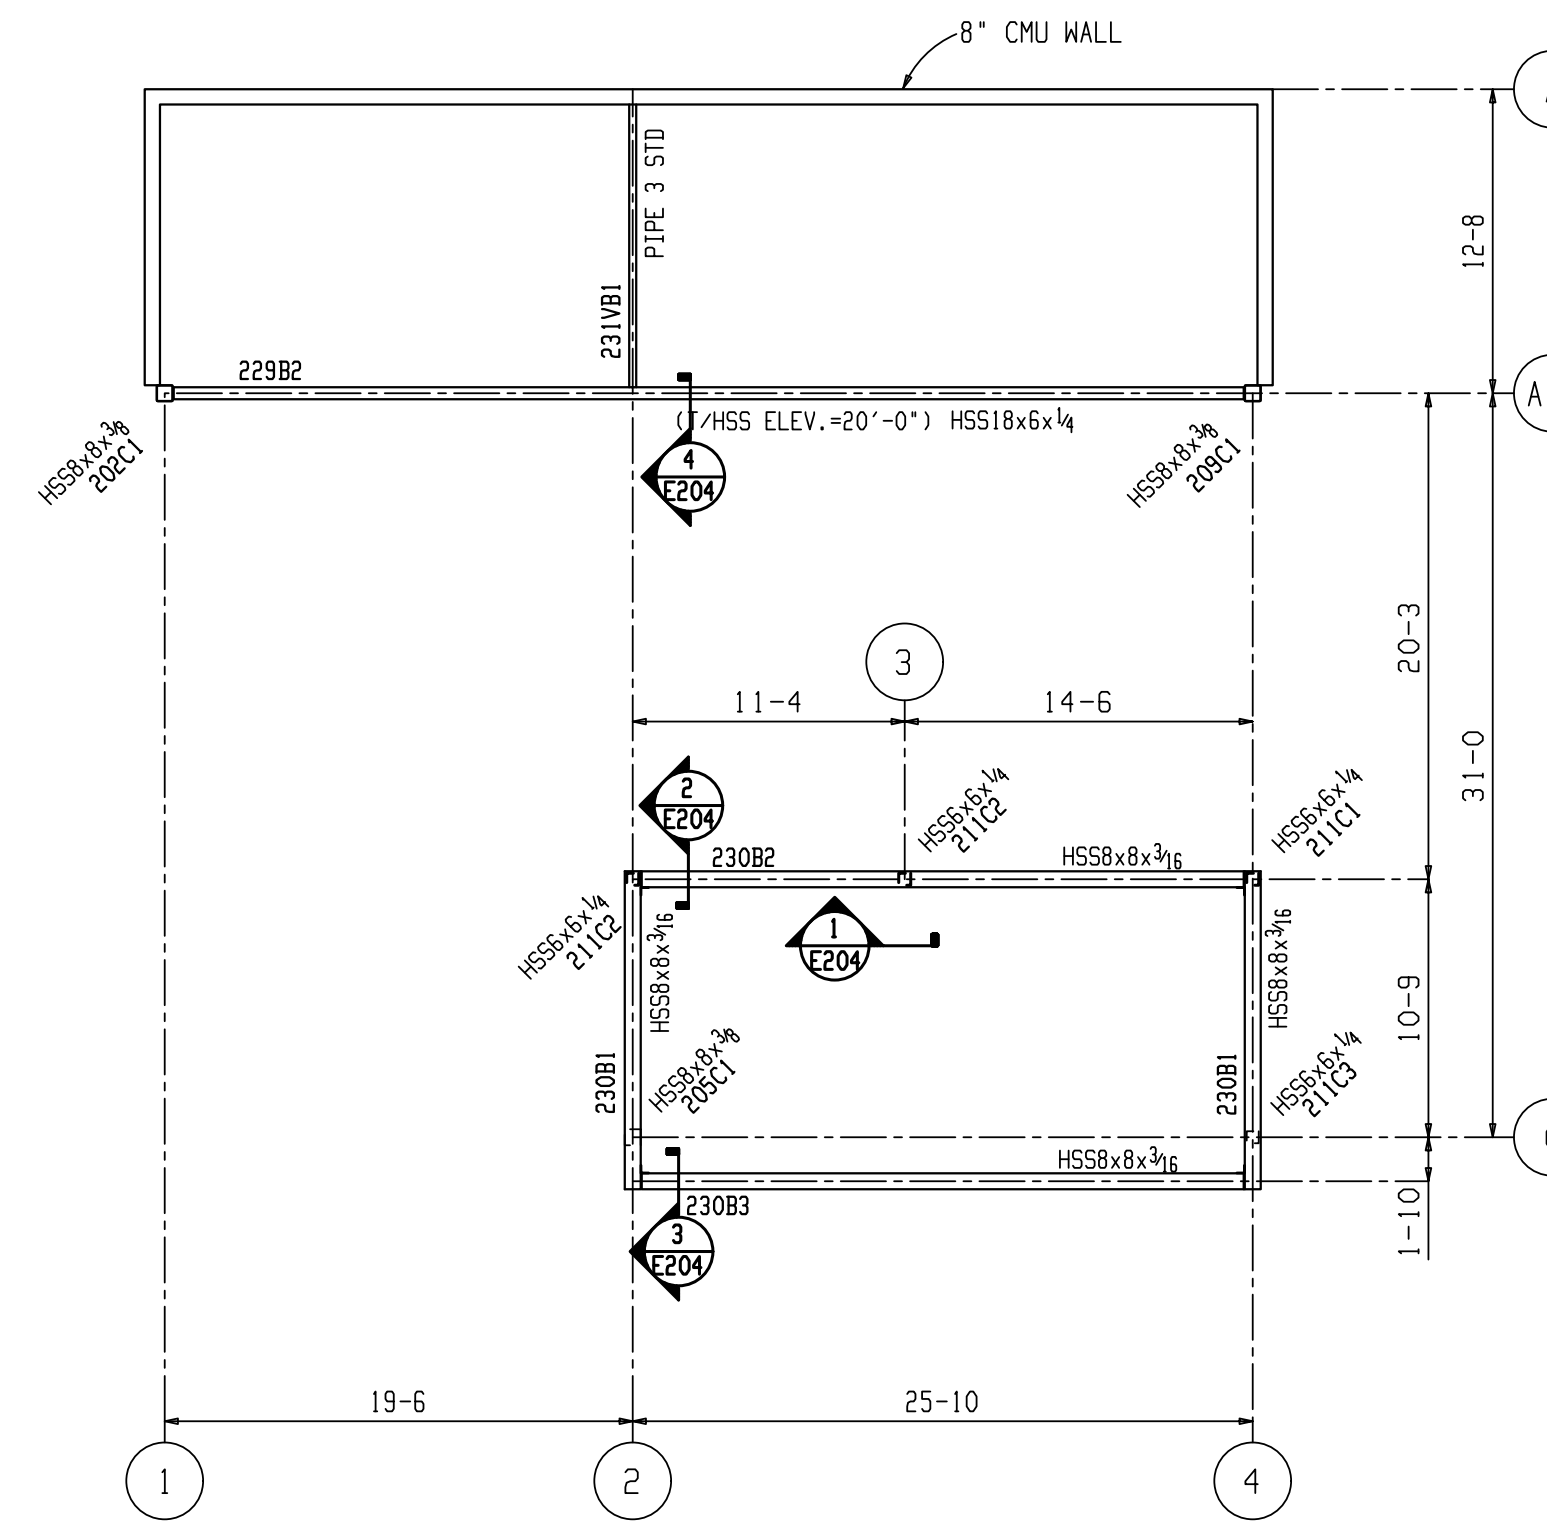


MECHANICAL SCREEN FRAMING PLAN 2  
BUILDING 2 E202

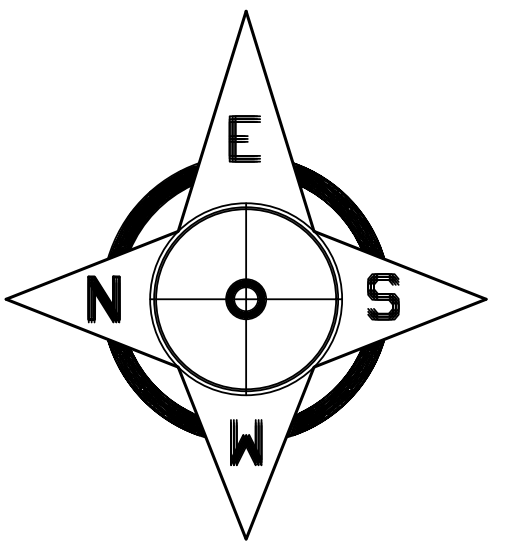

FOR ERECTION ONLY

**\*NOTICE TO ERECTOR\***

IF ANY CORRECTIVE WORK OR REPLACEMENT MATERIAL IS BELIEVED NECESSARY, THE STEEL FABRICATOR SHALL BE IMMEDIATELY ADVISED AND HIS AUTHORIZATION OBTAINED BEFORE ANY SUCH ACTION IS TAKEN ! ! ! !

0	May 6 2019	RELEASE FOR FIELD USE
A	Feb 18 2019	ISSUE FOR APPROVAL
REV	DATE	DESCRIPTION
		
JOB		50C BUILDING 2 & 3
LOCATION		PHOENIX, AZ
DRWG. COVERS		MAIN ROOF FRAMING PLAN - BUILDING 2
DETAILER	PALMETTO STRUCTURAL DETAILING, LLC	JOB #
CHECKER	McMAHAN	DATE 2-16-19
PROJECT MANAGER	DENISE GUENTHER	19-113 E202

PLOT DATE/TIME: 03 May 2019 16:50:10