



PARAPET AND CMU WALL BRACING A PLAN NORTH
E3

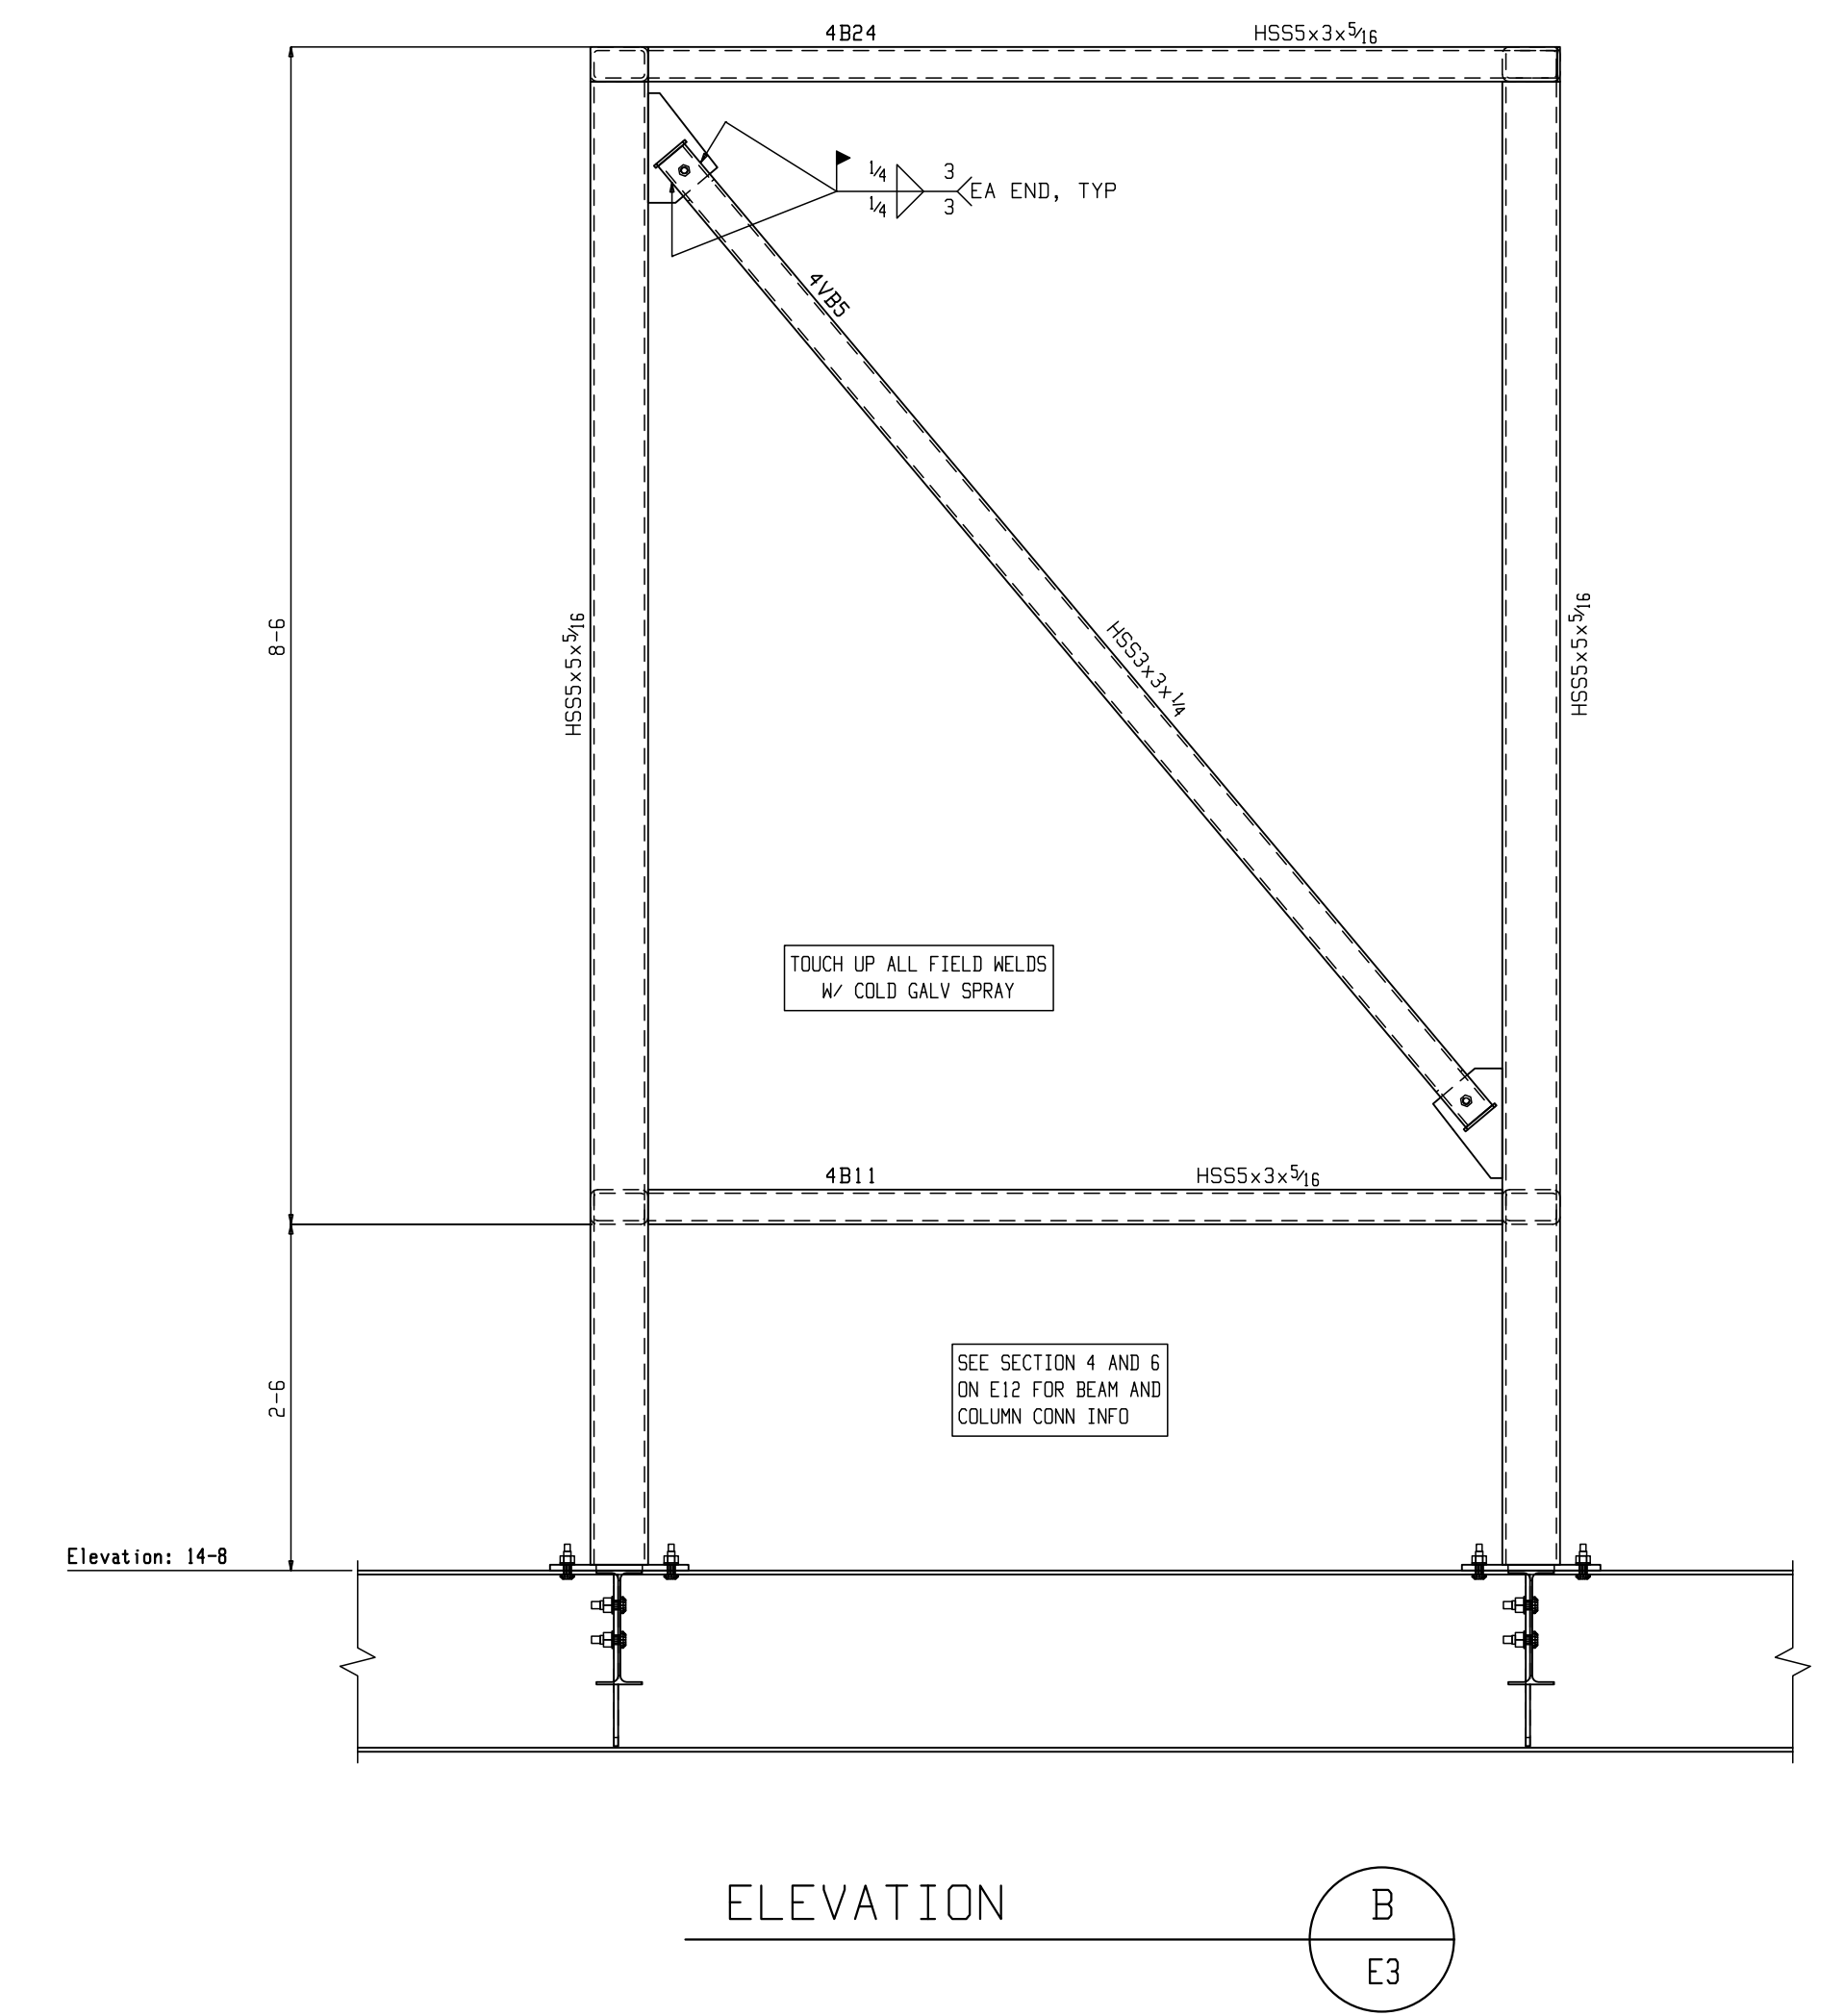

ELEVATION B
E3

PLOT DATE/TIME: Apr 2020 10:53:01 AM Champion

0	Apr 22 2020	ISSUE FOR FIELD USE
A	Mar 16 2020	ISSUE FOR APPROVAL
REV	DATE	DESCRIPTION
 SOUTHERN STRUCTURAL STEEL OF FLORIDA, INC. 1000 31st ST. SOUTH ST. PETERSBURG, FL 33712		
STRUCTURE: CHAMPIONSGATE FREESTANDING EMERGENCY DEPARTMENT		
LOCATION: CHAMPIONSGATE BLVD, POLK COUNTY, FL		
CONTR/CUST: THE PHM GROUP - BRADENTON, FL		
ARCH/ENG: HEREFORD. DOOLEY ARCHITECTS / STRUCTURAL DESIGN GROUP, INC		
DESCRIPTION: PARAPET AND CMU WALL BRACING		
DETAILER: J. MILLER	DATE: 3-9-20	JOB NO: SHEET NO: REV:
CHECKER: J. MCMAHAN	DATE: 4-15-20	20006E E3 0